



www.eternit.co.uk

By KE

Date Dec 2024

Dwg N° FT-V-002

Checked by PN

Drawing Title:
Support Clips Detail



Scale NTS

FarmTec vertical (Non-Domestic)

This drawing is © Copyright of Etex Group. It must not be reproduced or altered in any part. This information is supplied in good faith but no liability can be accepted for any loss or damage resulting from use. Eternit and logos are trademarks of Etex NV or an affiliate thereof. Any use without authorisation is strictly prohibited and may violate trademark laws.

Notes:

1. Support Clip (By Others/Metal Fabricator)
10x3mm steel bar and are galvanized, length is the same as the end lap, plus 5mm.

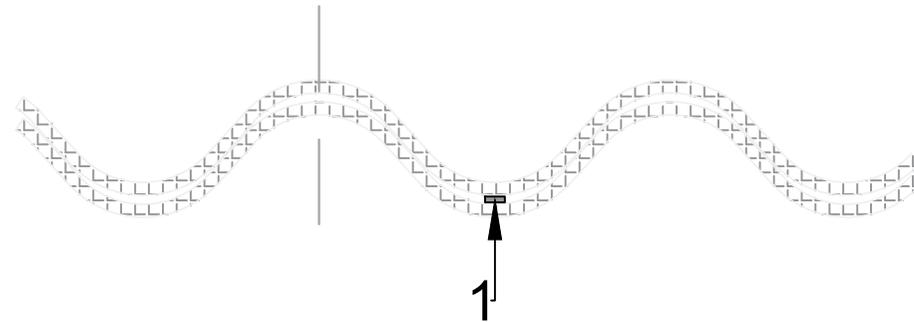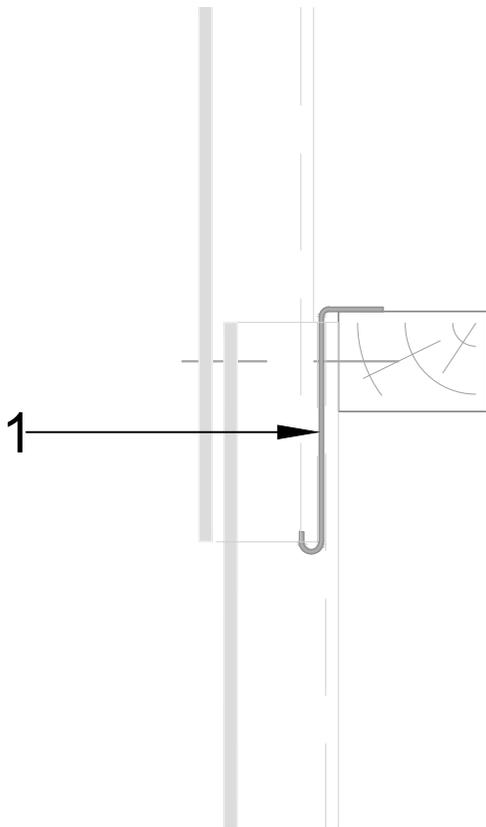

For further information, please contact;
Website: www.eternit.co.uk, E-mail: techuk@etexgroup.com, Tel: 01283 501505
Etex Exteriors UK Ltd, Wellington Road, Burton-On-Trent, DE14 2AP