


FarmTec vertical (Non-Domestic)

This drawing is © Copyright of Etex Group. It must not be reproduced or altered in any part. This information is supplied in good faith but no liability can be accepted for any loss or damage resulting from use. Eternit and logos are trademarks of Etex NV or an affiliate thereof. Any use without authorisation is strictly prohibited and may violate trademark laws.

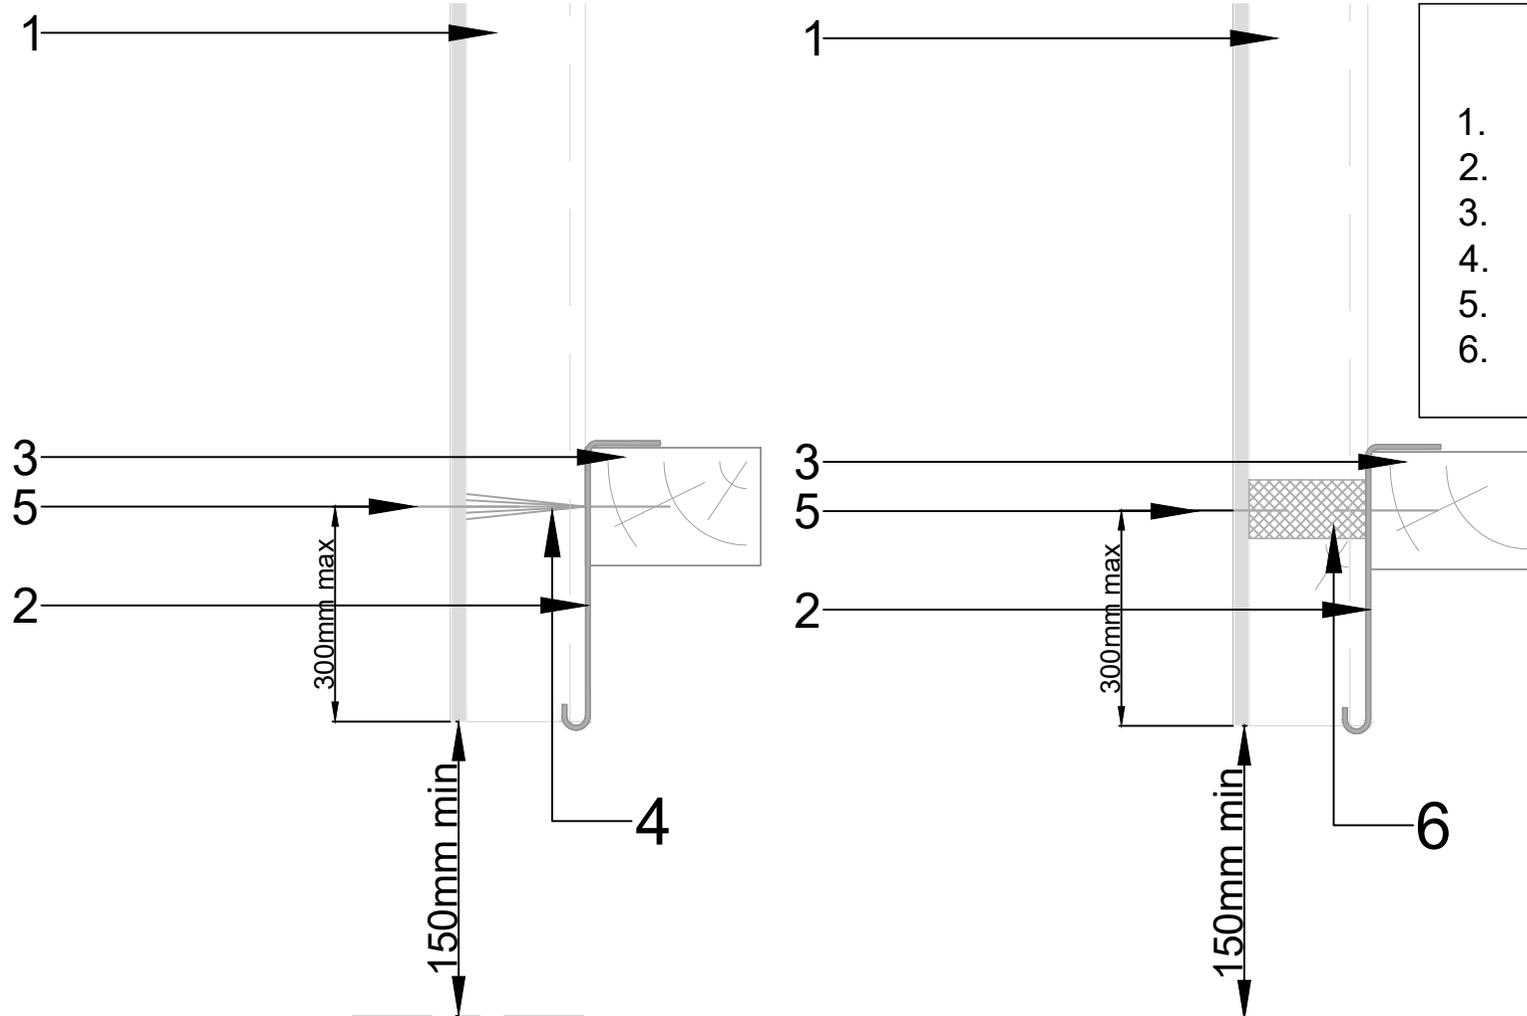

**Notes:**

1. Eternit FarmTec
2. Support Clip (by others)
3. Min 50x75mm timber rail
4. Comb Filler (by others)
5. Eternit Topfix fasteners
6. Profile Filler block (by others)

For further information, please contact;  
 Website: [www.eternit.co.uk](http://www.eternit.co.uk), E-mail: [techuk@etexgroup.com](mailto:techuk@etexgroup.com), Tel: 01283 501505  
 Etex Exteriors UK Ltd, Wellington Road, Burton-On-Trent, DE14 2AP